

PLAN
 SCALE: 1/8" = 1'-0"


PROPOSED NEW SUITES AT:
THE CAST IRON BUILDING
 718 ARCH STREET
 5TH FLOOR - NORTH WING
 PHILADELPHIA, PA

RHJ ASSOCIATES, PC
 ARCHITECTS · PLANNERS · DESIGNERS

PHILADELPHIA 123 SOUTH BROAD ST. STE 1140 PHILADELPHIA, PA 19109 215.279.5845	KING OF PRUSSIA 860 FIRST AVE, STE 9A KING OF PRUSSIA, PA 19406 610.337.4555	WILMINGTON 3316 S. ROCKFIELD DR WILMINGTON, DE 19810 302.482.2269
--	---	--

www.rhjassoc.com

DATE 01-18-19
 PROJECT NO. 2018-0502

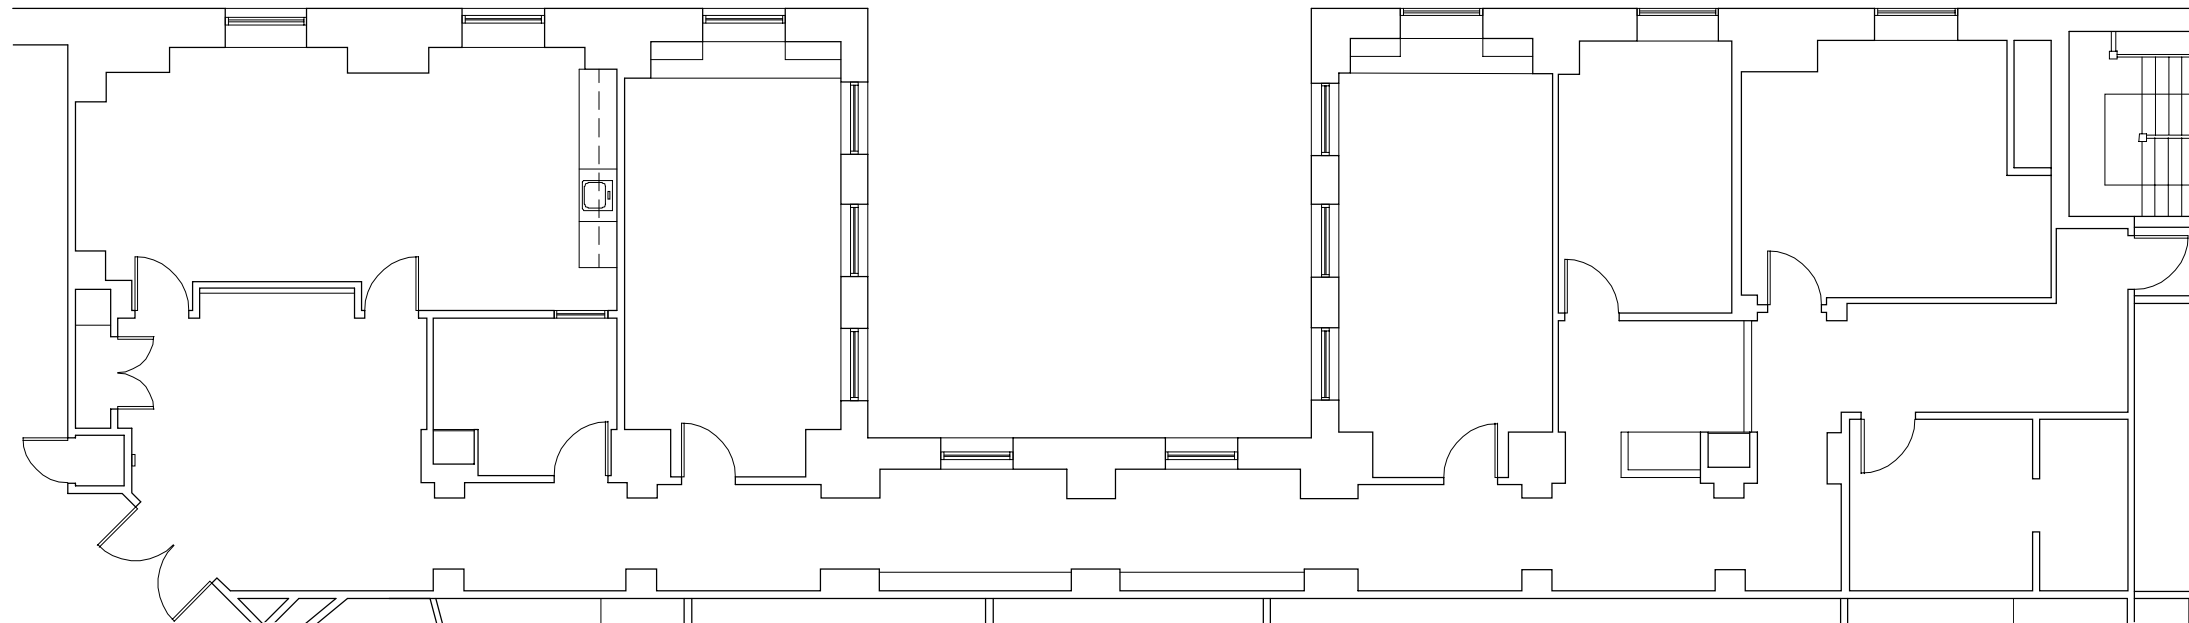

FLOOR PLAN
SCALE: 3/32 = 1'-0"

AVAILABLE SUITE AT:
THE CAST IRON BUILDING
718 ARCH STREET
5TH FLOOR - NORTH WING
PHILADELPHIA, PA

RHJ ASSOCIATES, PC
ARCHITECTS · PLANNERS · DESIGNERS

PHILADELPHIA 123 SOUTH BROAD ST. STE 1140 PHILADELPHIA, PA 19109 215.279.5845	KING OF PRUSSIA 860 FIRST AVE, STE 9A KING OF PRUSSIA, PA 19406 610.337.4555	WILMINGTON 3316 S. ROCKFIELD DR WILMINGTON, DE 19810 302.482.2269
--	---	--

www.rhjassoc.com

DATE 02.15.2019
PROJECT NO. 2018-0502