

1 RECORD CONDITIONS PLAN  
LOD SCALE: NOT TO SCALE

## CAST IRON BUILDING

First Floor  
Philadelphia, PA

Project Information:



Key Plan:



Drawn By:	NCM
Checked By:	-
Approved By:	-
Scale:	AS NOTED
Project No.:	140039.01

### RECORD CONDITIONS


Sheet Description:

Date: 09/18/14

## RC\_1Sa

Sheet No.:

Page No.: 01 of 01

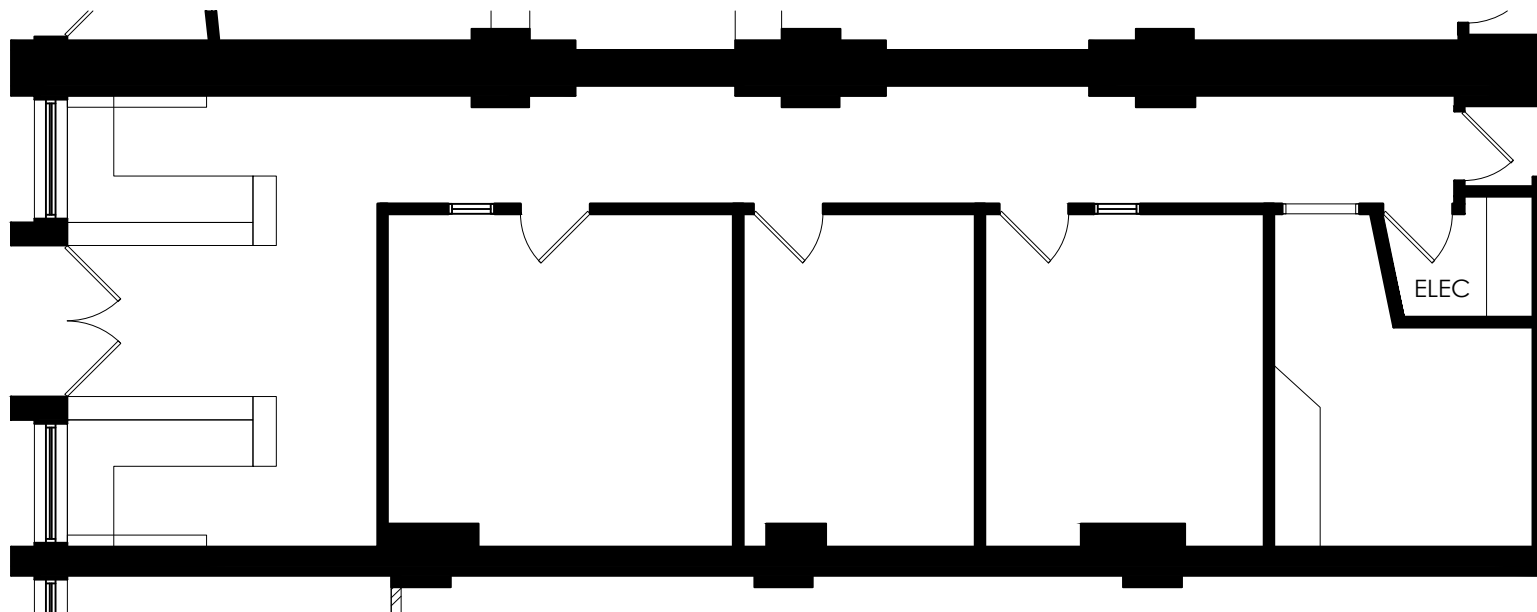

1 RECORD CONDITIONS PLAN  
LOD SCALE: NOT TO SCALE

## CAST IRON BUILDING

First Floor  
Philadelphia, PA

Project Information:



Key Plan:



Drawn By:	NCM
Checked By:	-
Approved By:	-
Scale:	AS NOTED
Project No.:	140039.01

### RECORD CONDITIONS


Sheet Description:

Date: 09/18/14

## RC\_1Sb

Sheet No.:

Page No.: 01 of 01

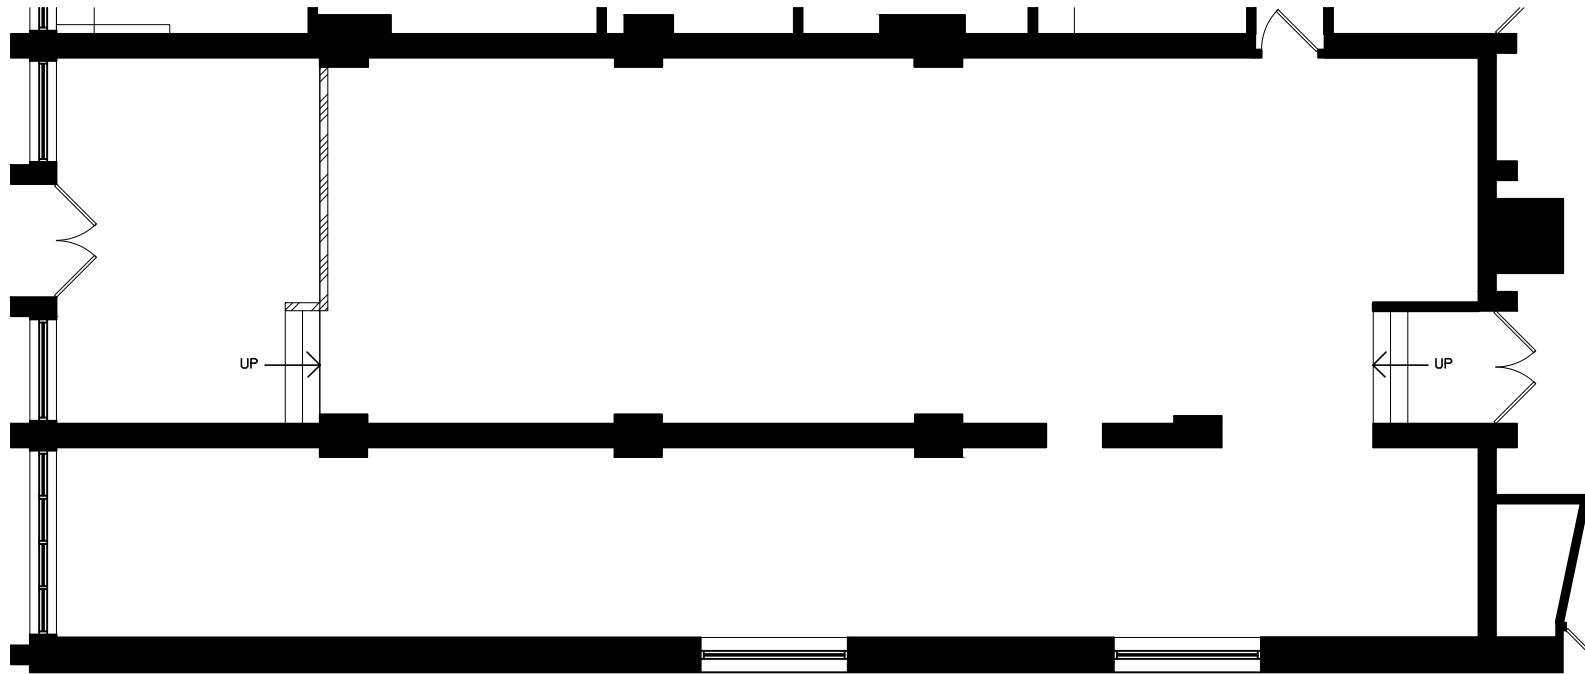

1  
LOD

**RECORD CONDITIONS PLAN**  
SCALE: NOT TO SCALE

## CAST IRON BUILDING

First Floor  
Philadelphia, PA

Project Information:



Key Plan:



Drawn By:	NCM
Checked By:	-
Approved By:	-
Scale:	AS NOTED
Project No.:	140039.01

### RECORD CONDITIONS

Sheet Description:

Date: 09/18/14

## RC\_1Sb

Sheet No.:

Page No.: 01 of 01

## ENTREPRENEUR WORKS CAST IRON BUILDING 1ST FLOOR SOUTH PHILADELPHIA, PA

Project Information:



Key Plan:

15		
14		
13		
12		
11		
10		
09		
08		
07		
06		
05		
04		
03		
02		
01	SK-1	10.30.13
No.	Description	Date

Issued For:

Drawn By:	KH
Checked By:	NM
Approved By:	-
Scale:	AS NOTED
Project No.:	13039.03

### SCHEMATIC PLAN

Sheet Description:

# SK-1

Sheet No.:

Page No.: 01 of 01

### SCHEMATIC PLAN LEGEND


SYMBOL	DESCRIPTION
	EXISTING PARTITION OR WALL TO REMAIN
	PARTITION TO BE DEMOLISHED
	DEMISING WALL, FULL HEIGHT TO UNDERSIDE OF DECK
	PARTITION TO 6" ABOVE FINISHED CEILING, INSULATED
	PARTITION TO 6" ABOVE FINISHED CEILING
	EXISTING LOW PARTITION
	ABOVE, BELOW OR BEYOND
	NEW MILLWORK
	EXISTING DOOR TO REMAIN
	DOOR TO BE REMOVED OR RELOCATED
	NEW DOOR

### PROGRAM SUMMARY


AREA	PROGRAM SIZE	PLAN SIZE	PROGRAM QTY	PLAN QTY
OFFICE	100 SF	110 SF	4	4
WORKSTATION	48 SF	36 SF	6	6
CONFERENCE ROOM	300 SF	415 SF	1	1
MAIL/COPY	100 SF	120 SF	1	1
PANTRY	60 SF	55 SF	1	1
SUPPLY	60 SF	98 SF	1	1
SERVER	-	12 SF	1	1
LATERAL FILES	-	-	4	4
VERTICAL FILES	-	-	4	4

### SCHEMATIC PLAN KEY NOTES

- ① RELOCATED SIDELIGHTS
- ② ADD ALTERNATE: NEW SIDELIGHTS TO MATCH EXISTING TO BE RELOCATED

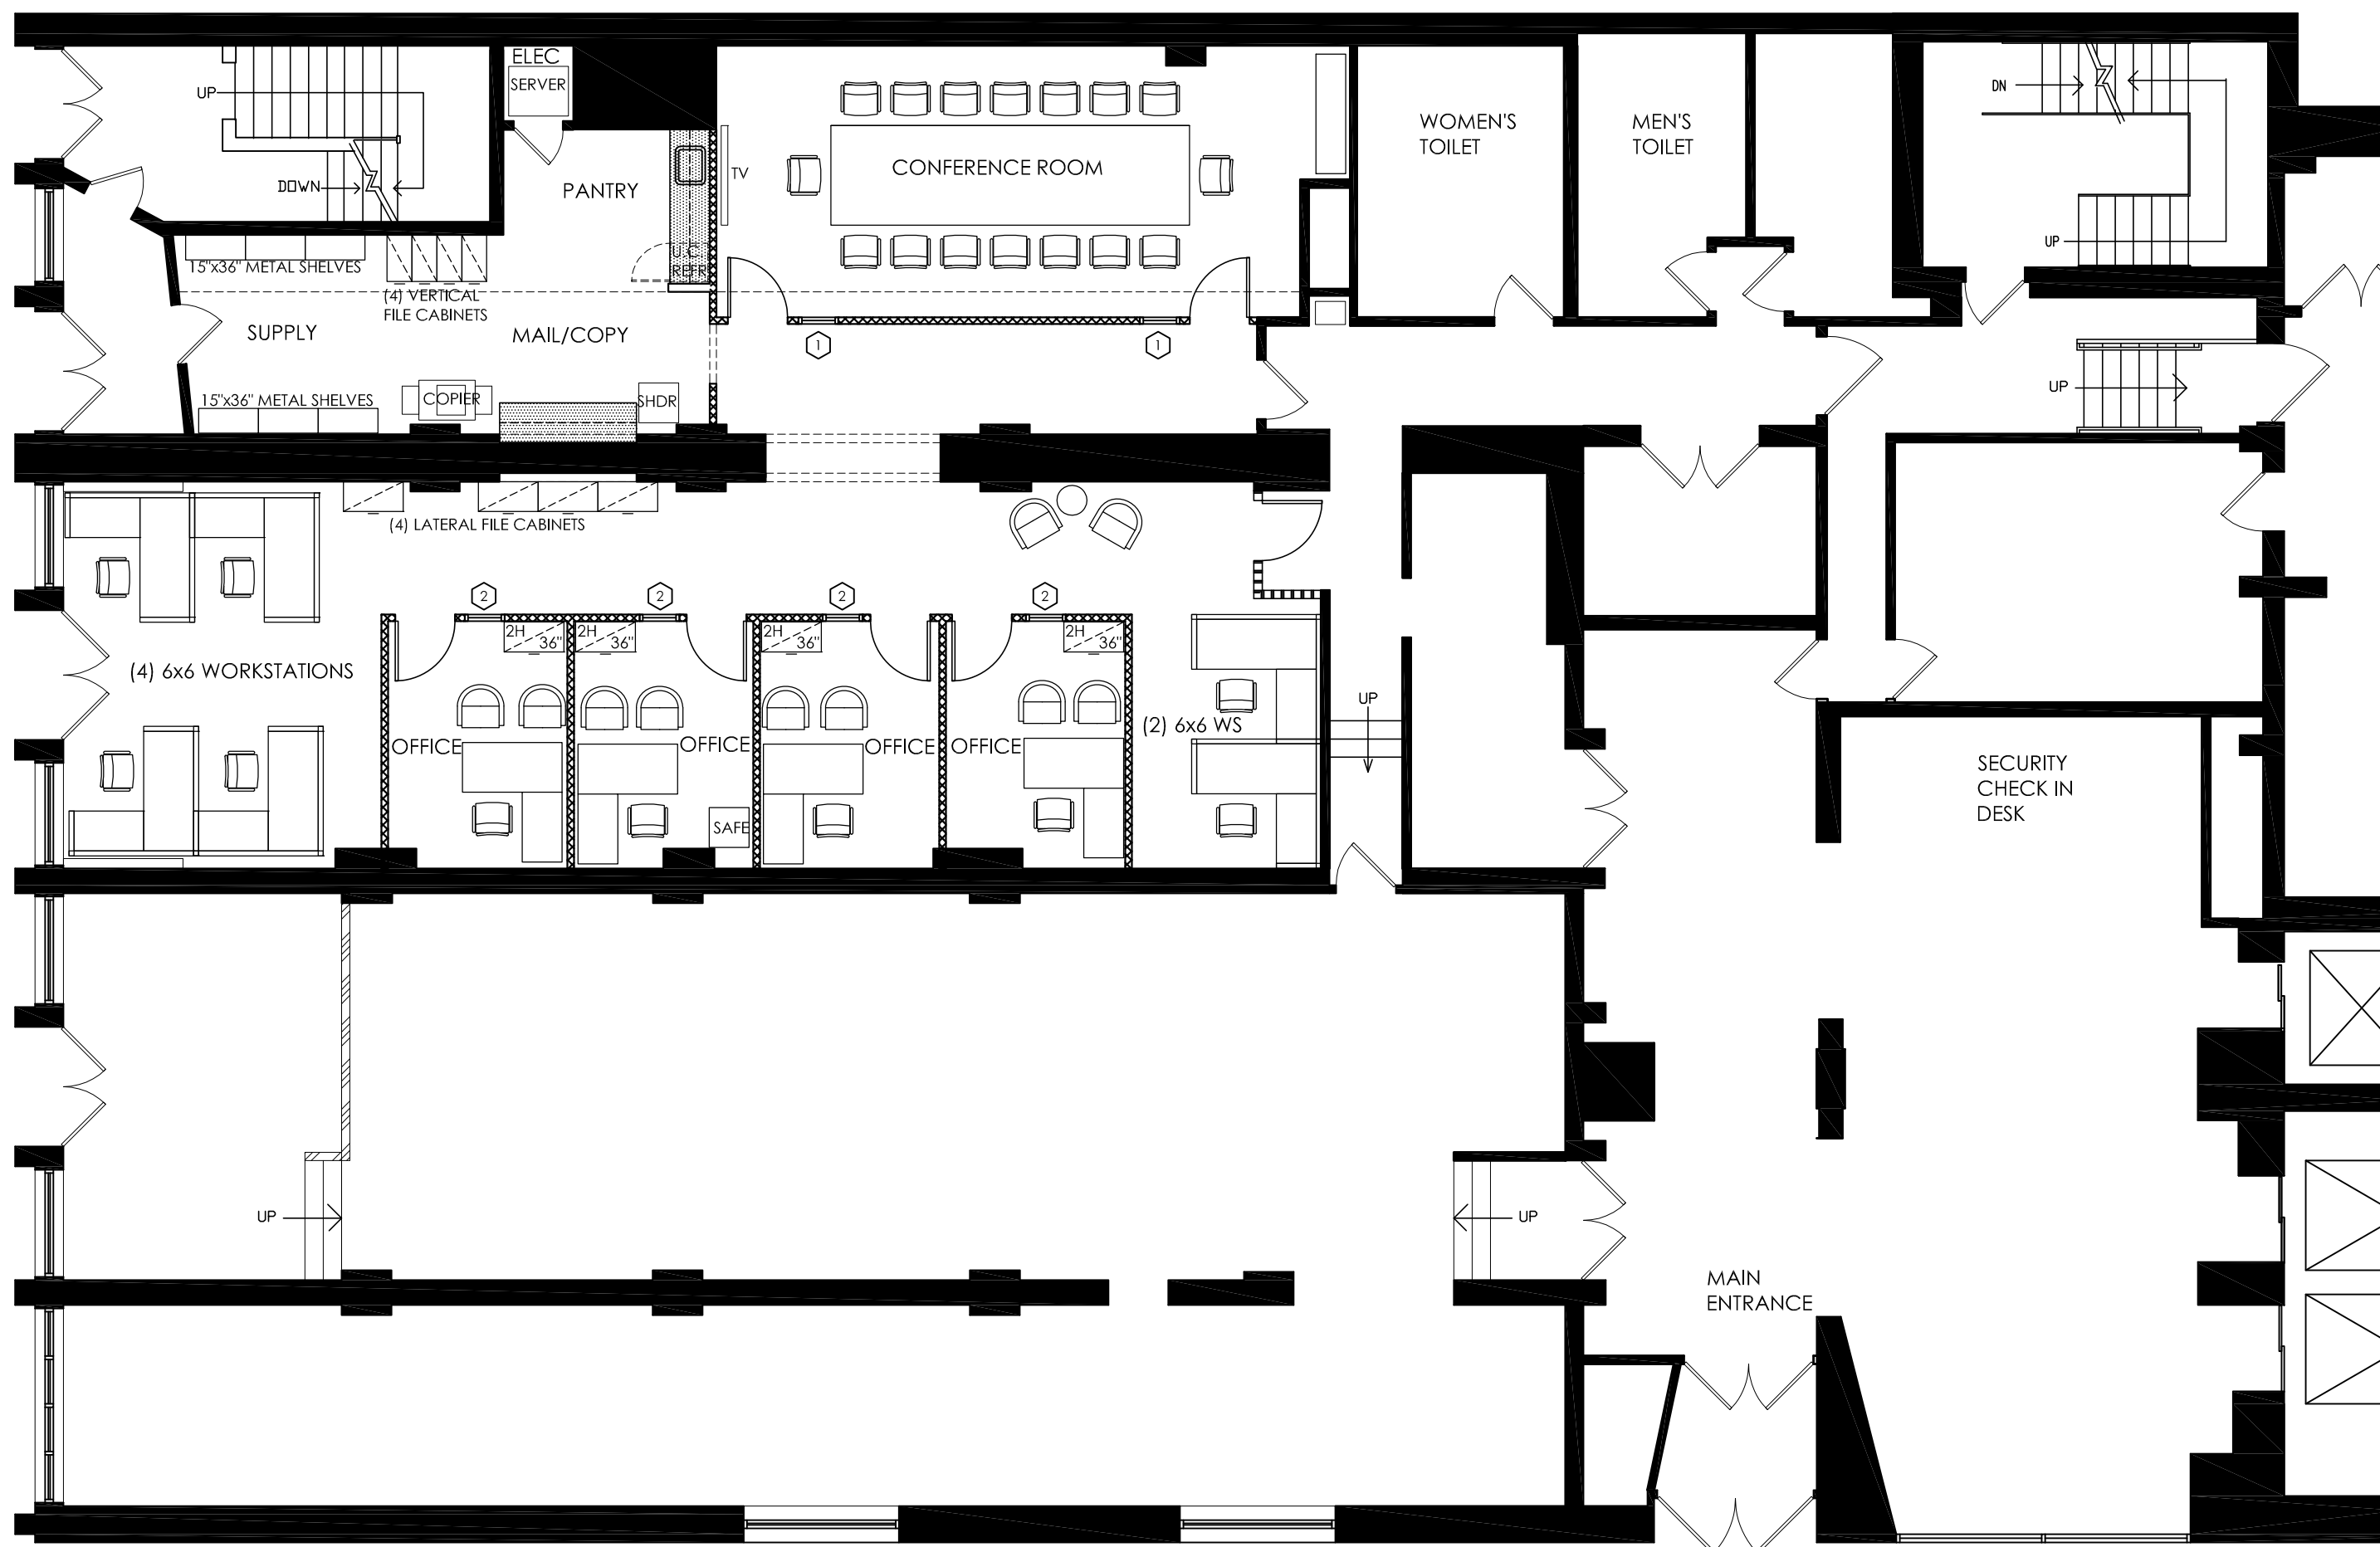

1 SCHEMATIC PLAN  
 SK SCALE: 1/8" = 1'-0"

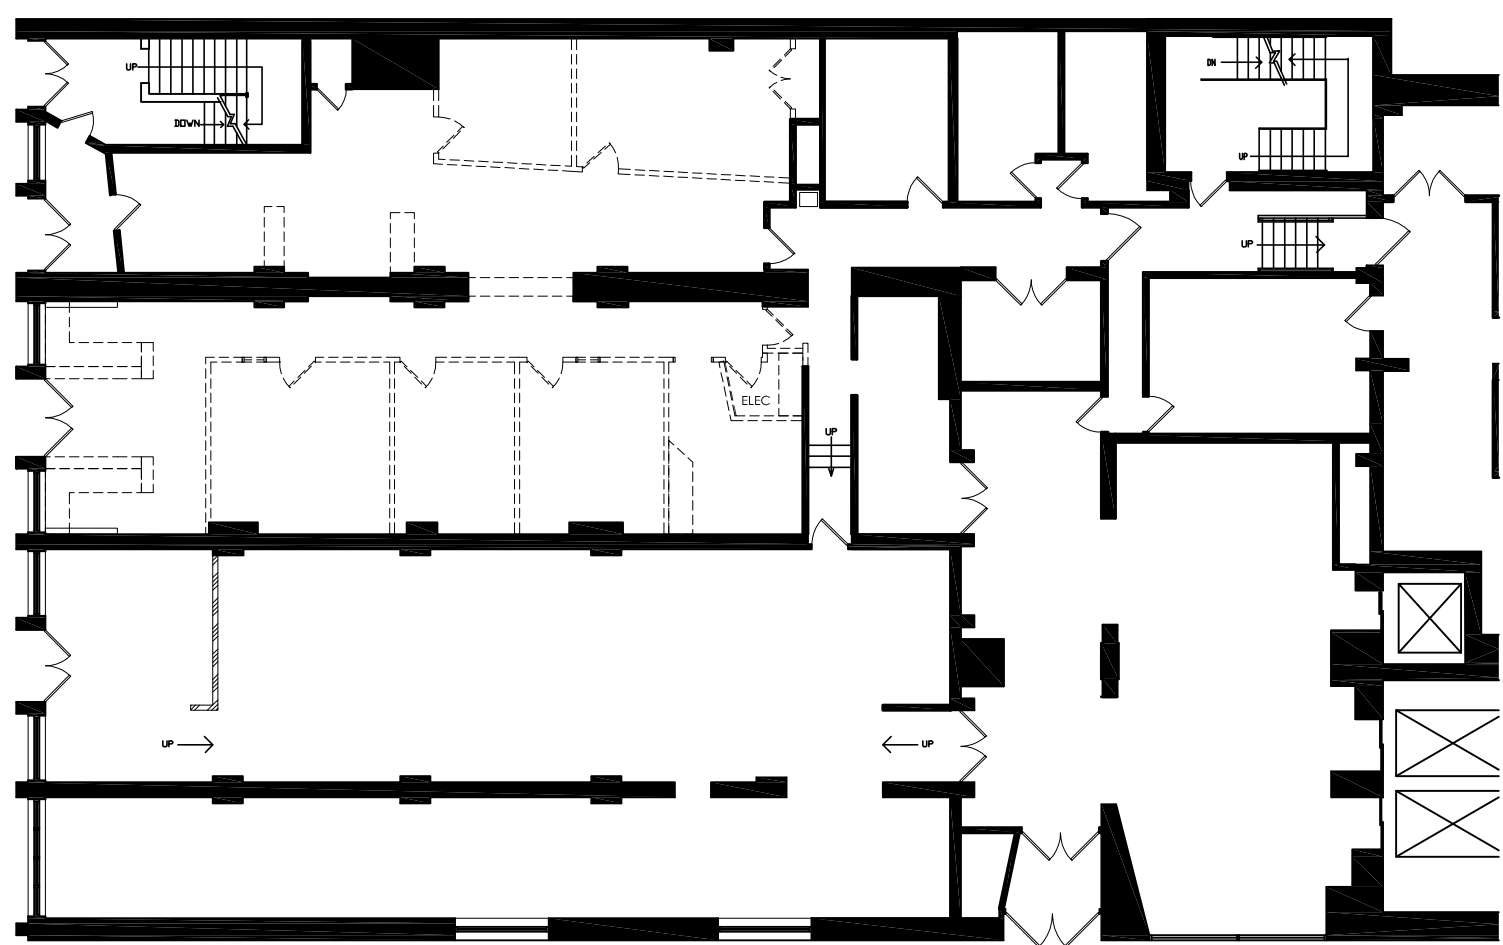

2 DEMOLITION PLAN  
 SK SCALE: 1/16" = 1'-0"